



CROSS SECTIONS-PROPOSED PRINCIPAL ARTERIALS

RURAL-135 FT. R.O.W.

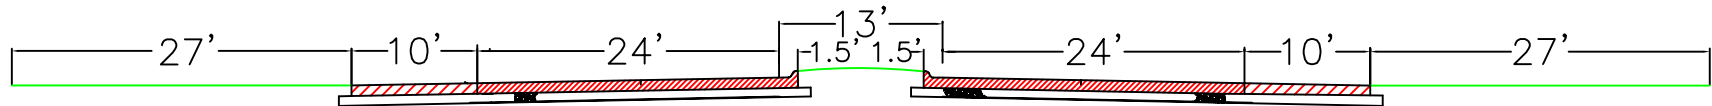

ALTERNATE RURAL-135 FT. R.O.W.

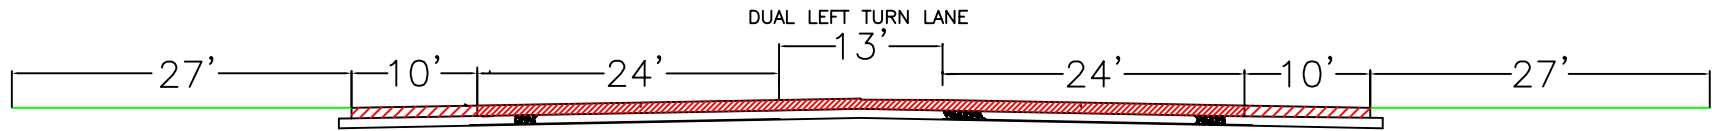

RURAL STAGE DEVELOPMENT

