


# CROSS SECTIONS-PROPOSED PRINCIPAL ARTERIALS

## URBAN-100 FT. R.O.W.

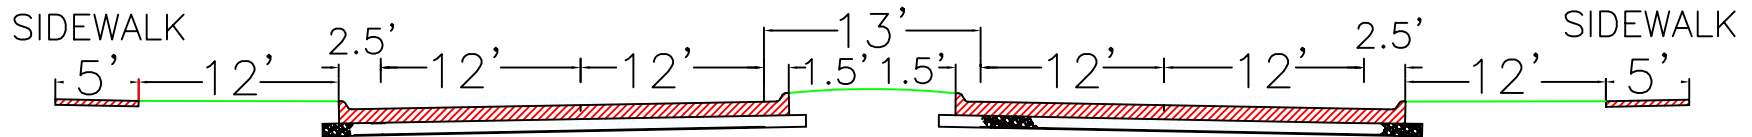

## URBAN ALTERNATE-100 FT. R.O.W.

