


CROSS SECTION-PROPOSED COLLECTOR STREETS

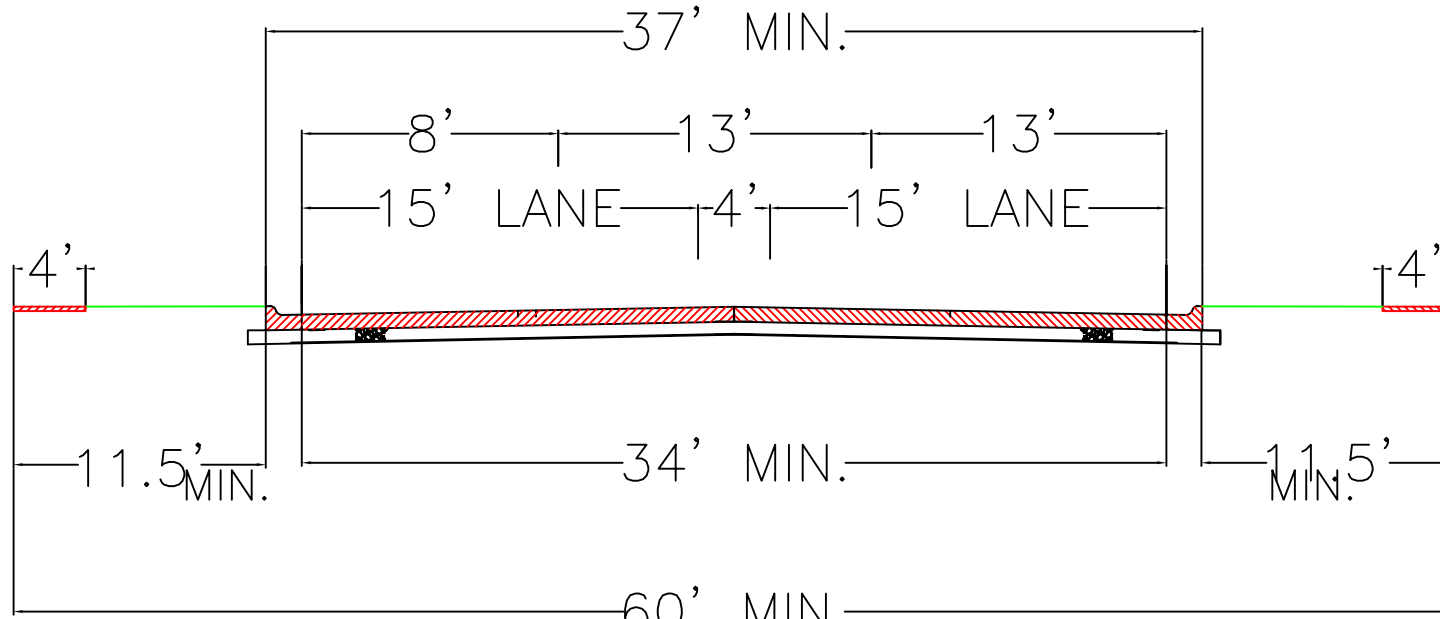

ALTERNATE CROSS SECTION-COLLECTOR STREETS

